



FRONT SECTION

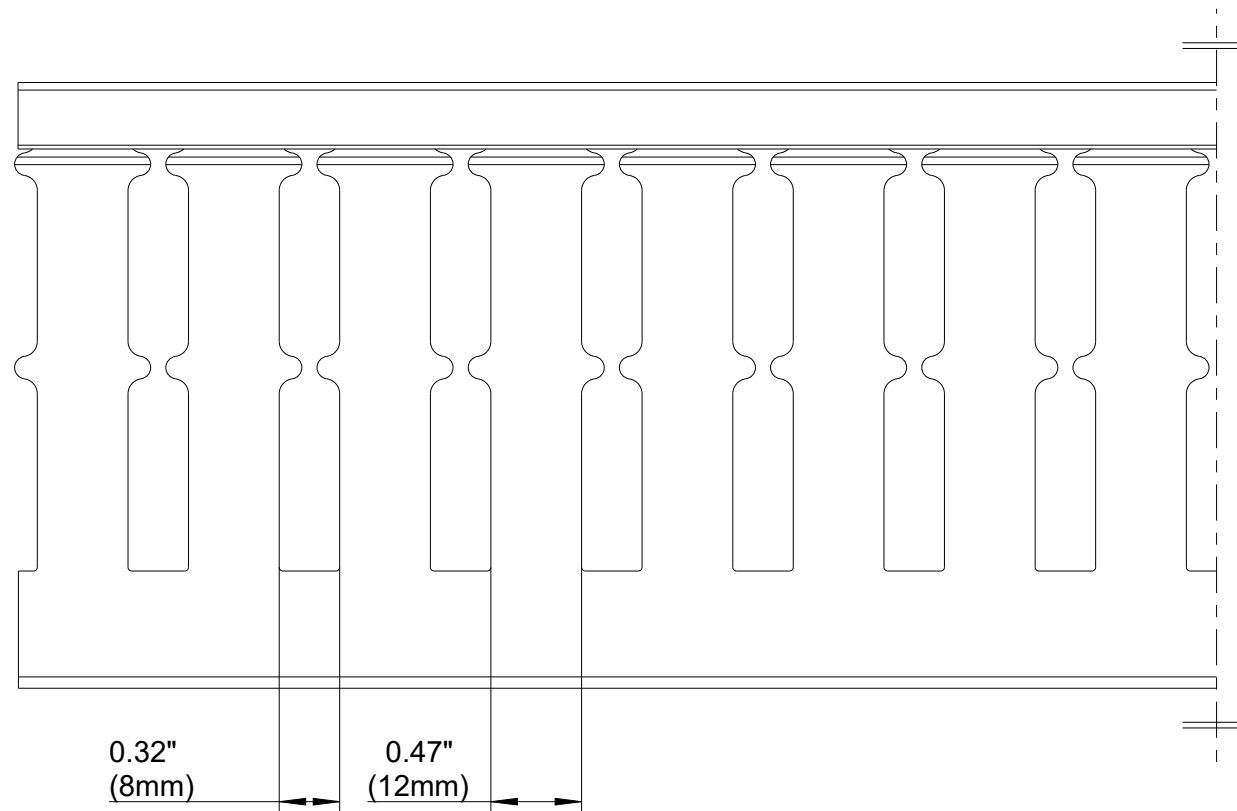

SIDE SECTION

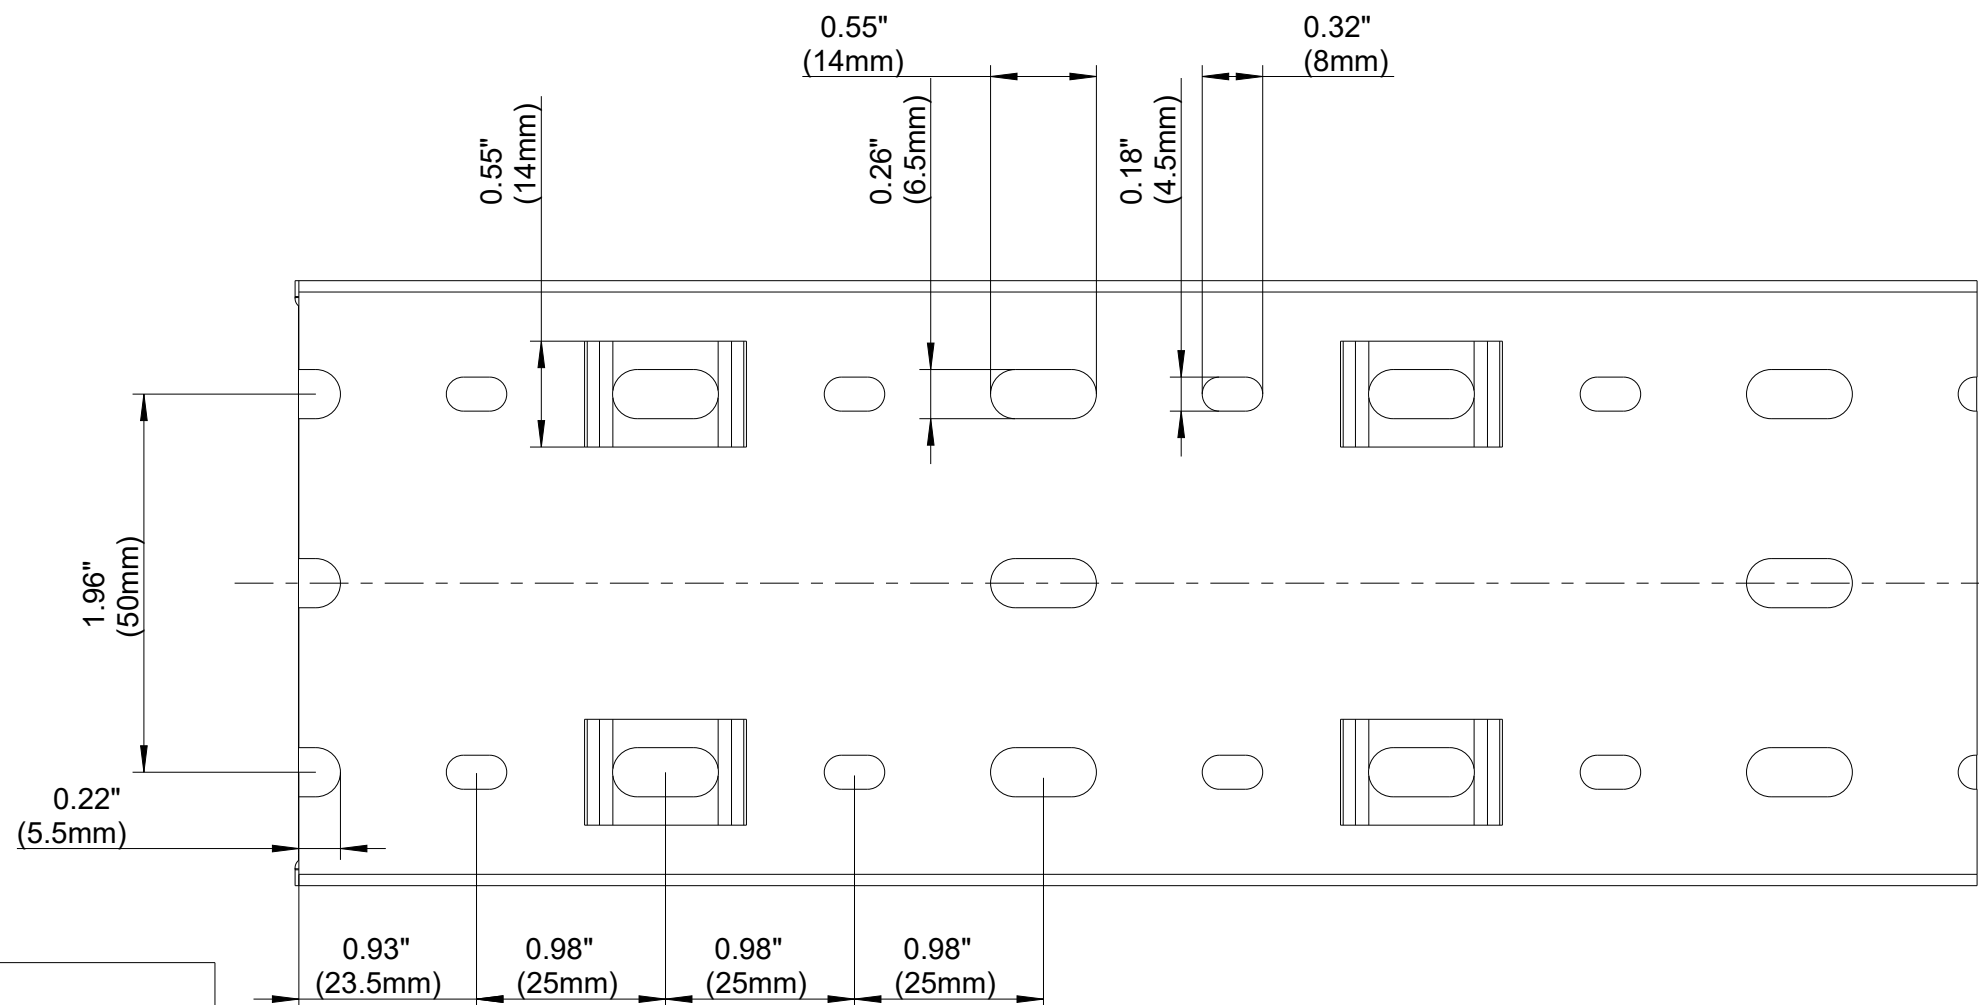

BASE PERFORATION

Ref. T1-F 80x80

