



FRONT SECTION

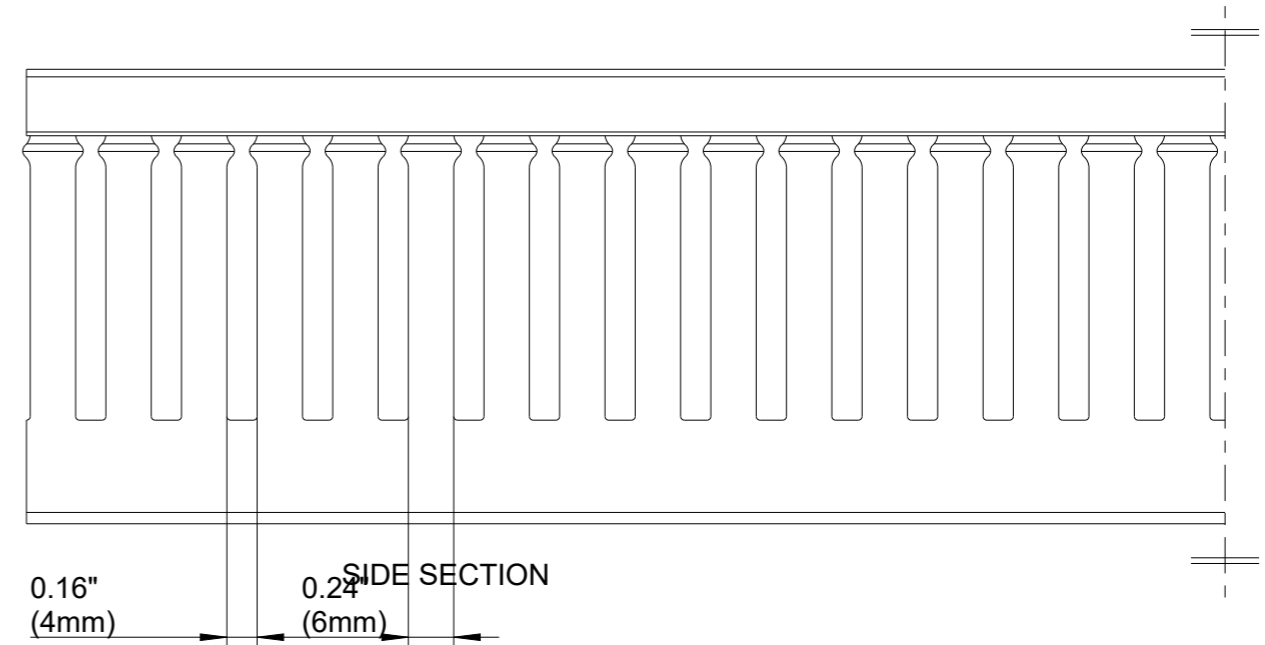

SIDE SECTION

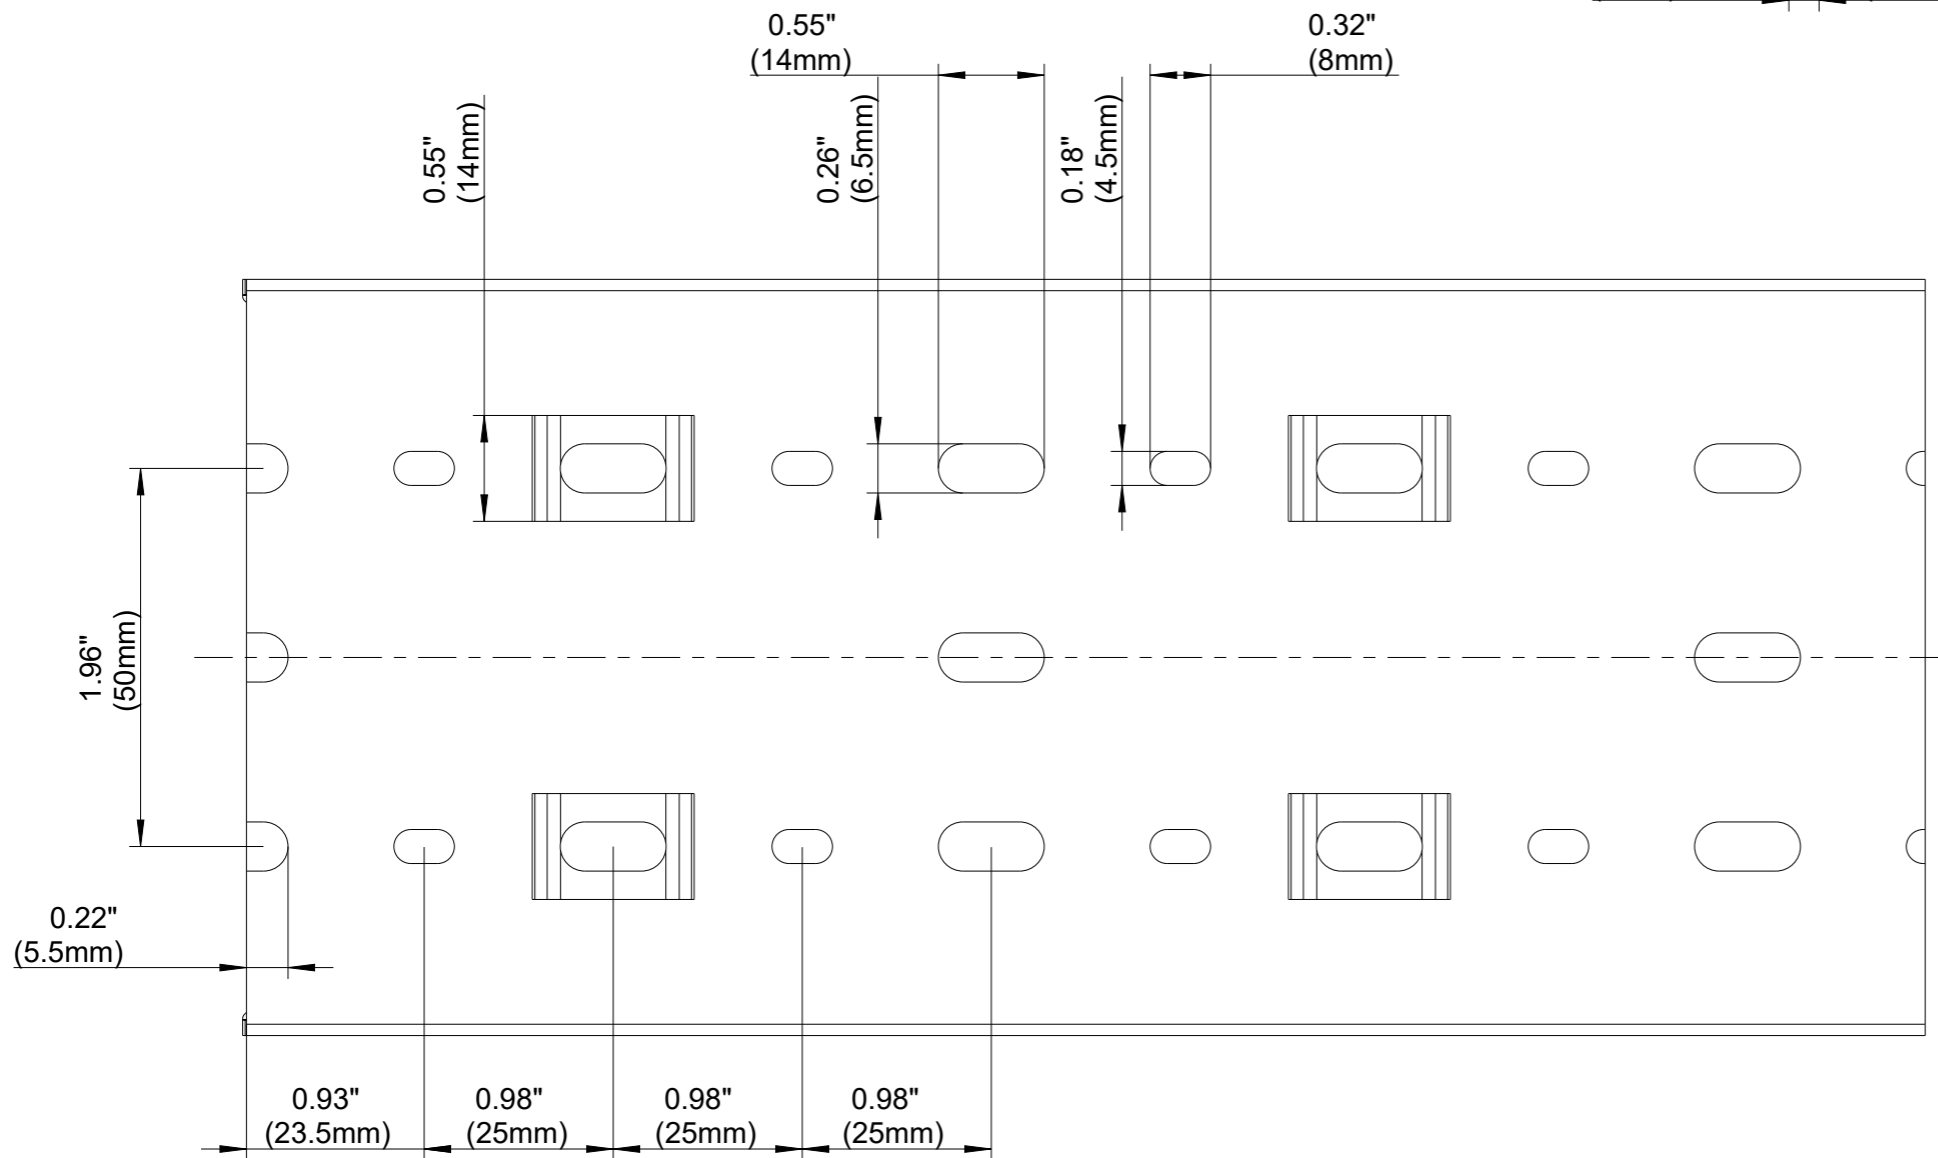

BASE PERFORATION



Ref. T1-E 100x60